

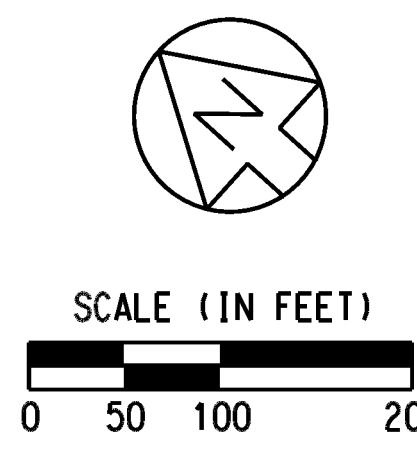


 

- PLAN VIEW LEGEND**
- EXISTING DART LIGHT RAIL
 - PROPOSED D2 LIGHT RAIL ALIGNMENT
 - APPROXIMATE PORTAL LIMITS
 - APPROXIMATE CUT AND COVER LIMITS
 - APPROXIMATE TUNNEL LIMITS
 - STATION PLATFORM
 - PROPERTY LINES
 - STREET RECONSTRUCTION LIMITS
 - TOPOGRAPHIC SURVEY DATA
 - PROPOSED ROW LIMITS
 - PROPOSED FENCE
 - PROPOSED WALL
- PROFILE VIEW LEGEND**
- PROPOSED D2 LIGHT RAIL ALIGNMENT
 - EXISTING GROUND
 - APPROXIMATE PORTAL LIMITS
 - APPROXIMATE CUT AND COVER LIMITS
 - APPROXIMATE TUNNEL LIMITS
 - STATION PLATFORM LIMITS
 - SPECIAL TRACK LIMITS

- NOTES:
- PORTAL AND CUT AND COVER LIMITS ARE SUBJECT TO CHANGE.
 - UNDERGROUND STATION ACCESS LOCATIONS ARE SUBJECT TO CHANGE.

NOT AN APPROVED DRAWING
PRELIMINARY ENGINEERING 20% DESIGN

 

IN-PROGRESS
THIS DOCUMENT IS RELEASED
FOR THE PURPOSE OF REVIEW UNDER THE
AUTHORITY OF:
AMANDA C. STALHEIMER, P.E., 124711
ON 05/04/2025
H&M ID # F-154
IT IS NOT TO BE USED FOR CONSTRUCTION,
BIDDING, OR PERMIT PURPOSES.



PRELIMINARY
FOR INTERIM REVIEW ONLY, NOT FOR
PERMITTING, BIDDING OR CONSTRUCTION



LIGHT RAIL TRANSIT SYSTEM
LINE SECTION CBD-2
STA 10+00 TO STA 70+00
COMMERCE / VICTORY / SWISS