





- PLAN VIEW LEGEND
- EXISTING DART LIGHT RAIL
 - PROPOSED D2 LIGHT RAIL ALIGNMENT
 - APPROXIMATE PORTAL LIMITS
 - APPROXIMATE CUT AND COVER LIMITS
 - APPROXIMATE TUNNEL LIMITS
 - STATION PLATFORM
 - PROPERTY LINES
 - STREET RECONSTRUCTION LIMITS
 - TOPOGRAPHIC SURVEY DATA
 - PROPOSED ROW LIMITS
 - PROPOSED FENCE
 - PROPOSED WALL
- PROFILE VIEW LEGEND
- PROPOSED D2 LIGHT RAIL ALIGNMENT
 - EXISTING GROUND
 - APPROXIMATE PORTAL LIMITS
 - APPROXIMATE CUT AND COVER LIMITS
 - APPROXIMATE TUNNEL LIMITS
 - STATION PLATFORM LIMITS
 - SPECIAL TRACK LIMITS

NOTES:

1. PORTAL AND CUT AND COVER LIMITS ARE SUBJECT TO CHANGE.
2. UNDERGROUND STATION ACCESS LOCATIONS ARE SUBJECT TO CHANGE.

NOT AN APPROVED DRAWING
PRELIMINARY ENGINEERING 30% DESIGN



IN-PROGRESS

THIS DOCUMENT IS RELEASED FOR THE PURPOSE OF REVIEW UNDER THE AUTHORITY OF:

AMANDA C. STANLEY, P.E., 12471
ON 04/04/2023
REV ID # F-154

IT IS NOT TO BE USED FOR CONSTRUCTION, BIDDING, OR PERMIT PURPOSES.



LIGHT RAIL TRANSIT SYSTEM
LINE SECTION CBD-2

STA 70+00 TO STA 115+11.59
COMMERCE / VICTORY / SWISS

SHEET 2 OF 2