



Tuesday, October 27, 2020 5:05:17 PM

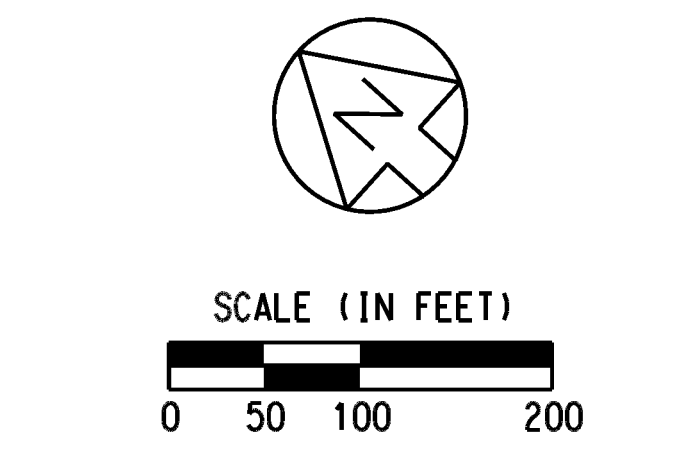

- PLAN VIEW LEGEND**
- EXISTING DART LIGHT RAIL
 - PROPOSED D2 LIGHT RAIL ALIGNMENT
 - APPROXIMATE PORTAL LIMITS
 - APPROXIMATE CUT AND COVER LIMITS
 - APPROXIMATE TUNNEL LIMITS
 - STATION PLATFORM
 - PROPERTY LINES
 - STREET RECONSTRUCTION LIMITS
 - TOPOGRAPHIC SURVEY DATA
 - PROPOSED ROW LIMITS
 - PROPOSED FENCE
 - PROPOSED WALL
- PROFILE VIEW LEGEND**
- PROPOSED D2 LIGHT RAIL ALIGNMENT
 - EXISTING GROUND
 - APPROXIMATE PORTAL LIMITS
 - APPROXIMATE CUT AND COVER LIMITS
 - APPROXIMATE TUNNEL LIMITS
 - STATION PLATFORM LIMITS
 - SPECIAL TRACK LIMITS

- NOTES:
1. PORTAL AND CUT AND COVER LIMITS ARE SUBJECT TO CHANGE.
 2. UNDERGROUND STATION ACCESS LOCATIONS ARE SUBJECT TO CHANGE.

NOT AN APPROVED DRAWING
PRELIMINARY ENGINEERING 30% DESIGN

 

IN-PROGRESS
THIS DOCUMENT IS RELEASED
FOR THE PURPOSE OF REVIEW UNDER THE
AUTHORITY OF:
ANANDA C. STANLEY, P.E., 12471
OR 045000000
NEW ID # F-154
IT IS NOT TO BE USED FOR CONSTRUCTION,
BIDDING, OR PERMIT PURPOSES.



LIGHT RAIL TRANSIT SYSTEM
LINE SECTION CBD-2
STA 10+00 TO STA 70+00
COMMERCE / VICTORY / SWISS